


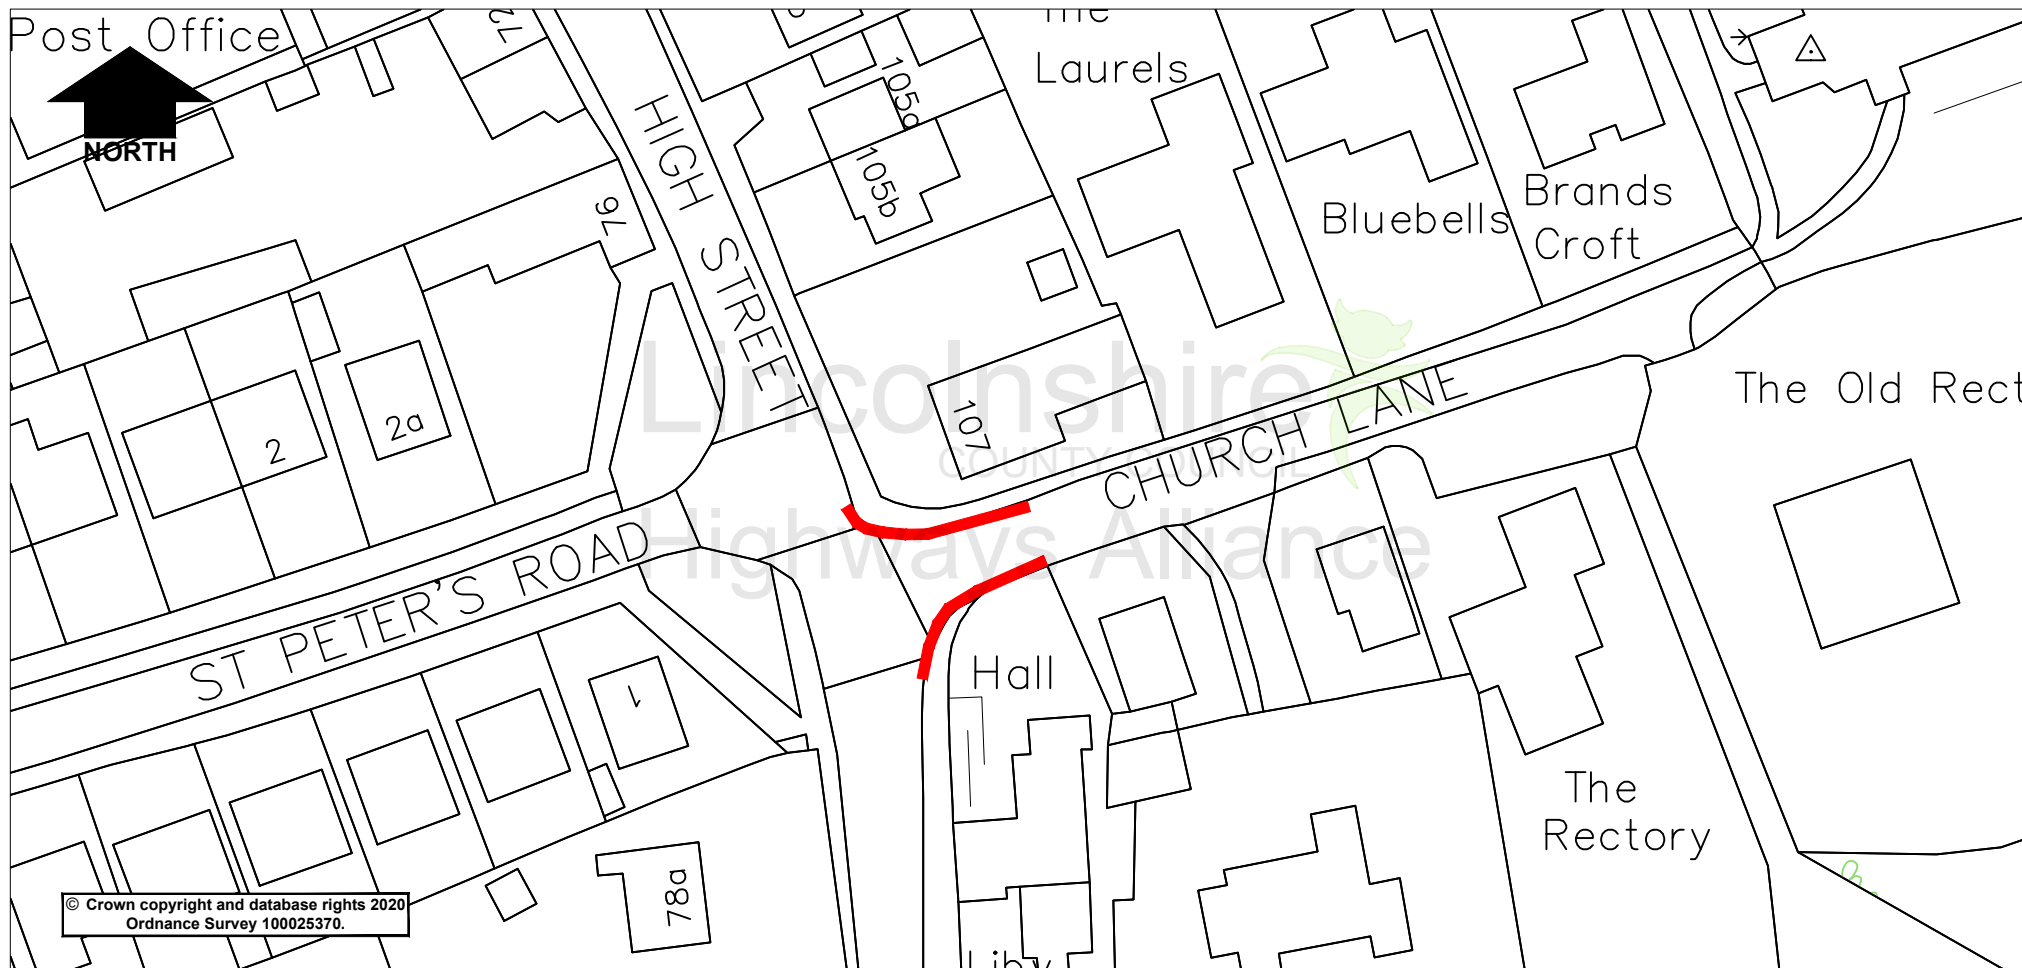

Key

— Proposed No Waiting at Any Time

Rev.	Description	Drawn	Ch'kd	Auth	Date
Project	Scotter, Church Lane	Drawn	Date		
Status	Project No. 076	Ch'kd	RG	Date	Nov 23
Drawing Title	Proposed No Waiting at Any Time	Auth	Traced		
Drawing No.	RG/076/001	Rev.	0	Scale	NTS